

## Section Through Upstand/Framework Construction

**Vision Rooflights Limited**  
 Unit E5,  
 Welland Business Park,  
 Valley Way,  
 Market Harborough,  
 Leicestershire,  
 LE16 7PS  
 T. 01858 412171; F. 01858 431564; sales@visionrooflights.co.uk



Product:  
 VISION-PYRAMID 30 (DOUBLE GLAZED)

Description:  
 Section Through upstand/framework construction.


Drawing NUMBER:  
 VRL-PYC-S-DG-006


Date:  
 01/08/2014

Scale:  
 1:2 @ A3

Drawn By:  
 WK

Revision:	Description:	By:	Date:

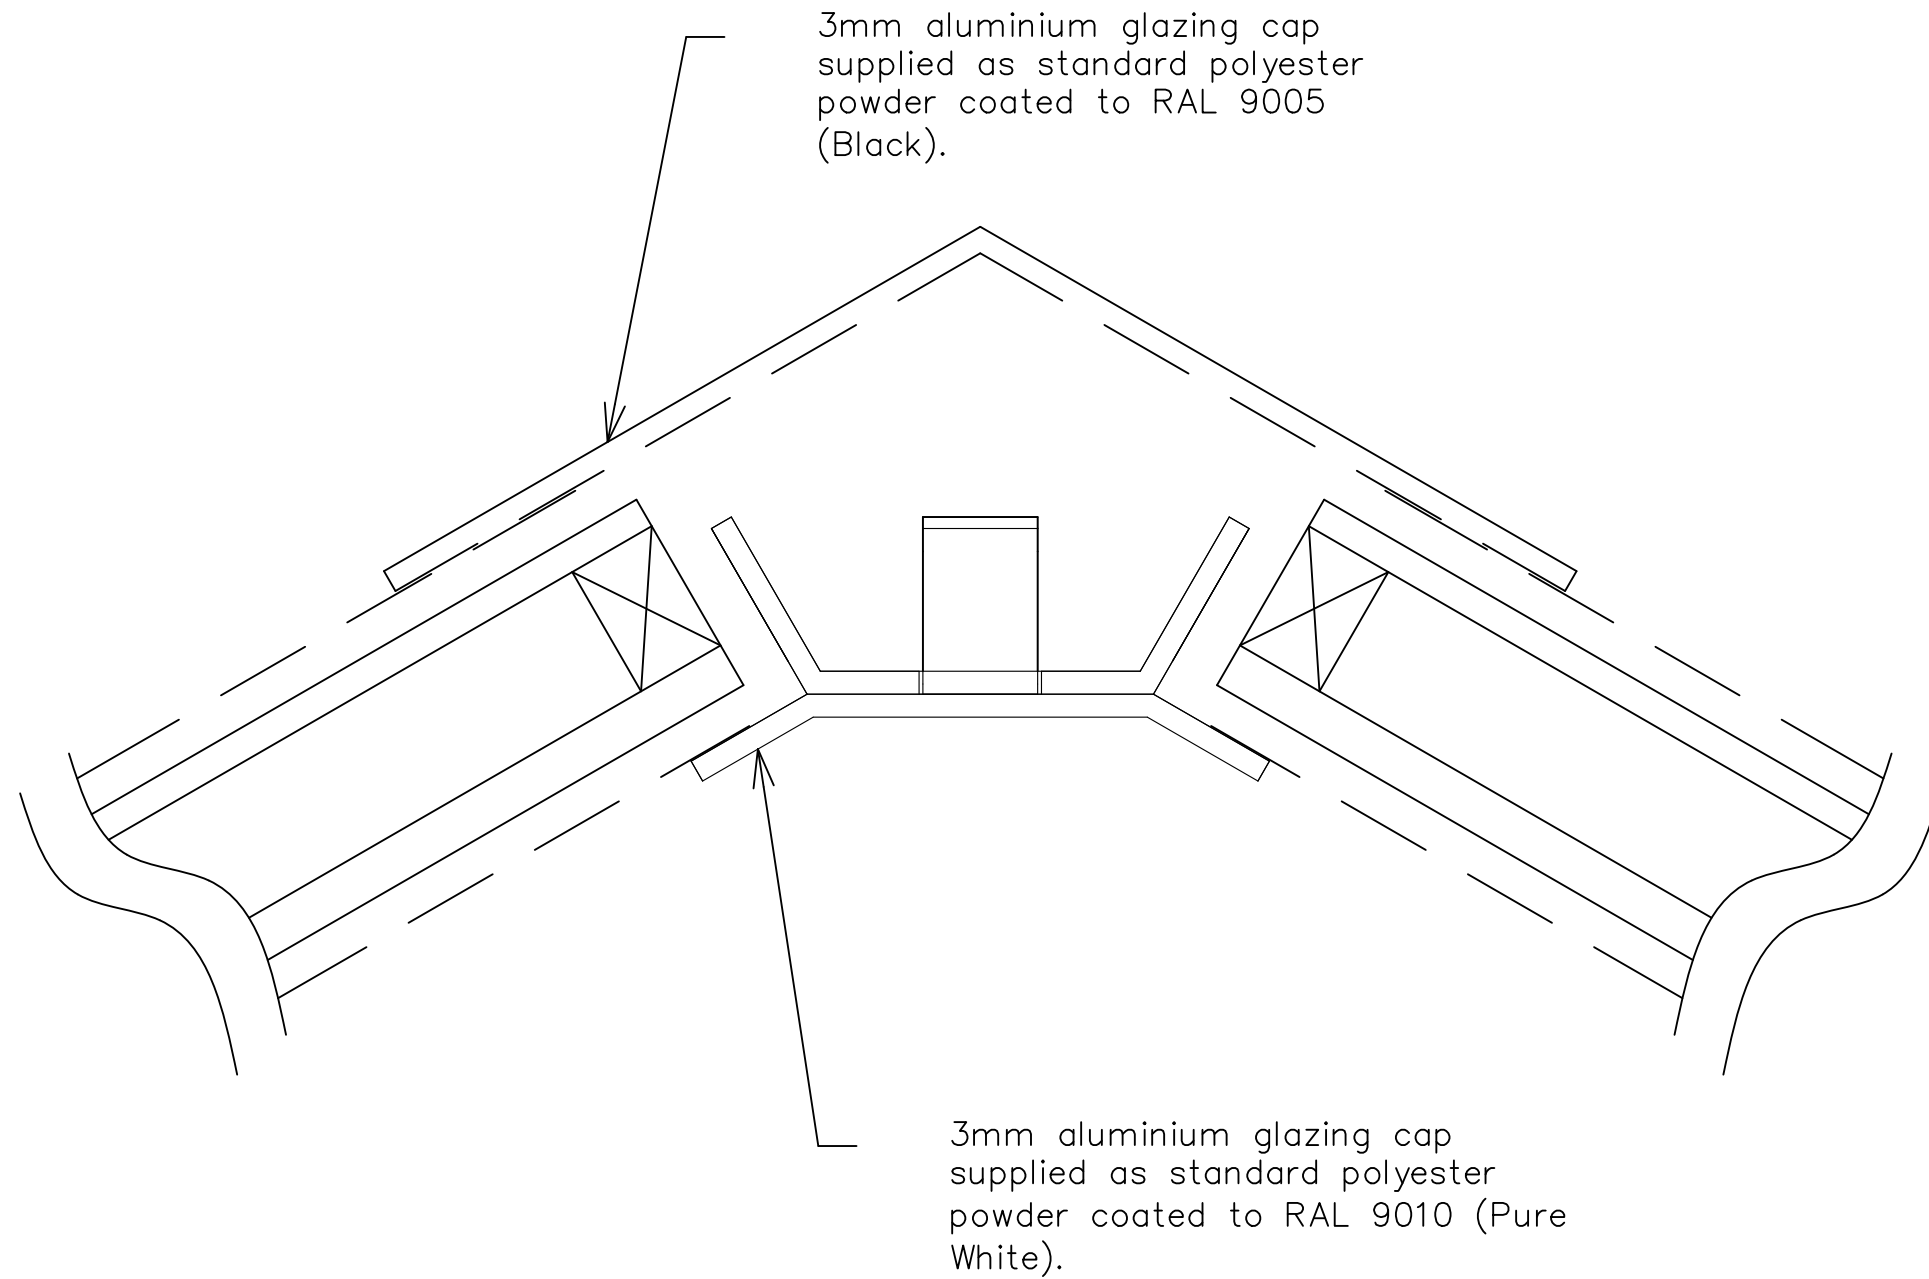

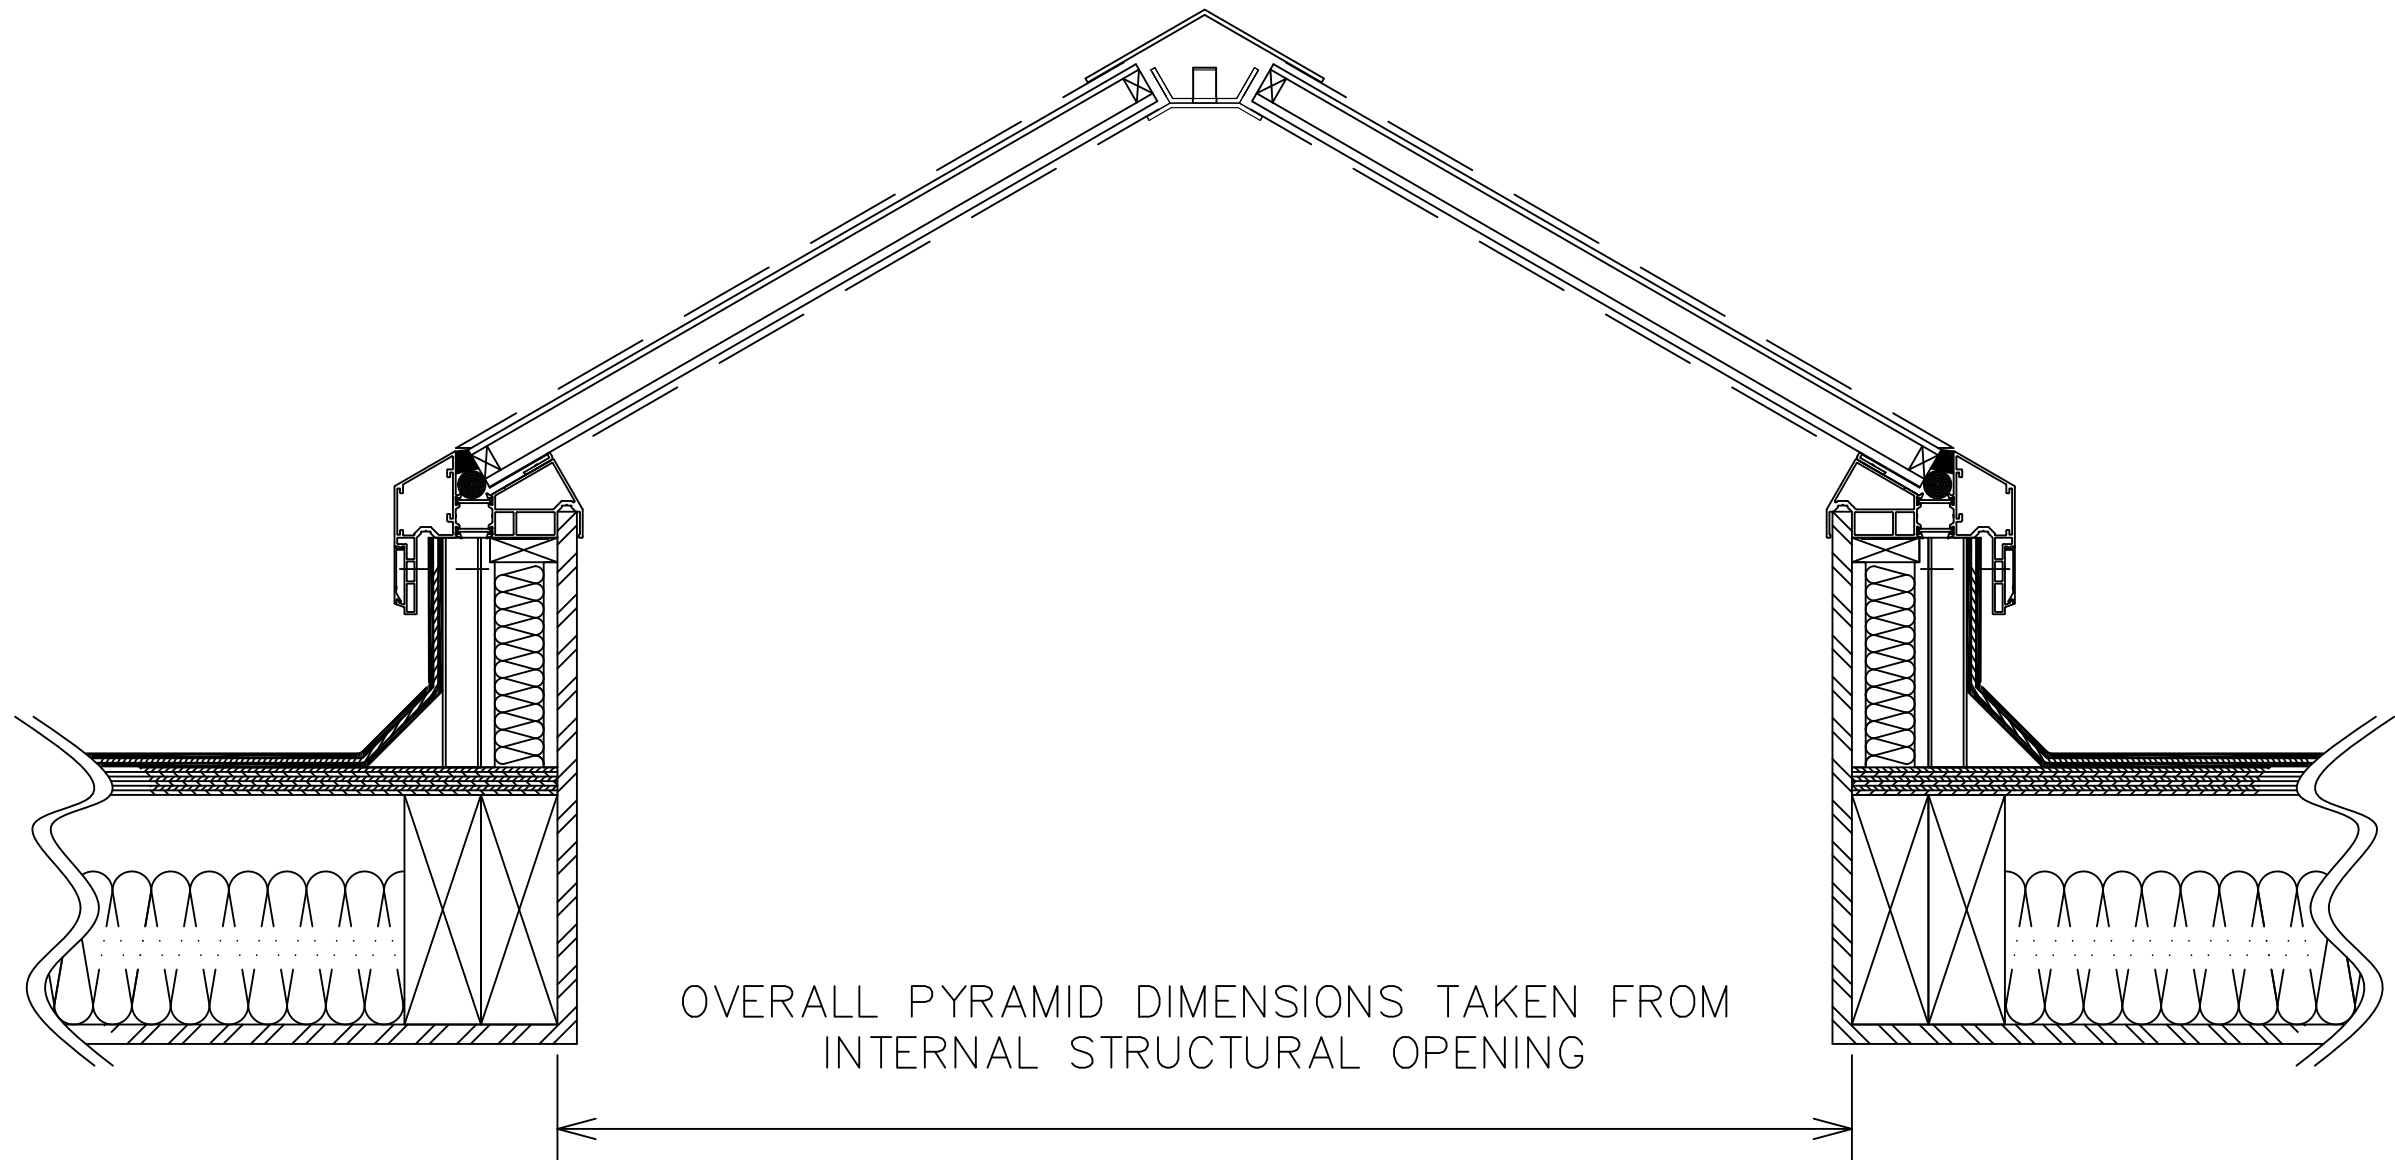

Section Through Upstand/Framework Construction


**Vision Rooflights Limited**  
 Unit E5,  
 Welland Business Park,  
 Valley Way,  
 Market Harborough,  
 Leicestershire,  
 LE16 7PS  
 T. 01858 412171; F. 01858 431564; sales@visionrooflights.co.uk



Product:  
 VISION-PYRAMID 30 (DOUBLE GLAZED)  
 Description:  
 Section Through upstand/framework  
 construction.

Drawing NUMBER:  
 VRL-PYC-S-DG-008  
 Date:  
 01/08/2014  
 Scale:  
 1:5 @ A3  
 Drawn By:  
 WK

Revision:				
Rev:	Description:		By:	Date:

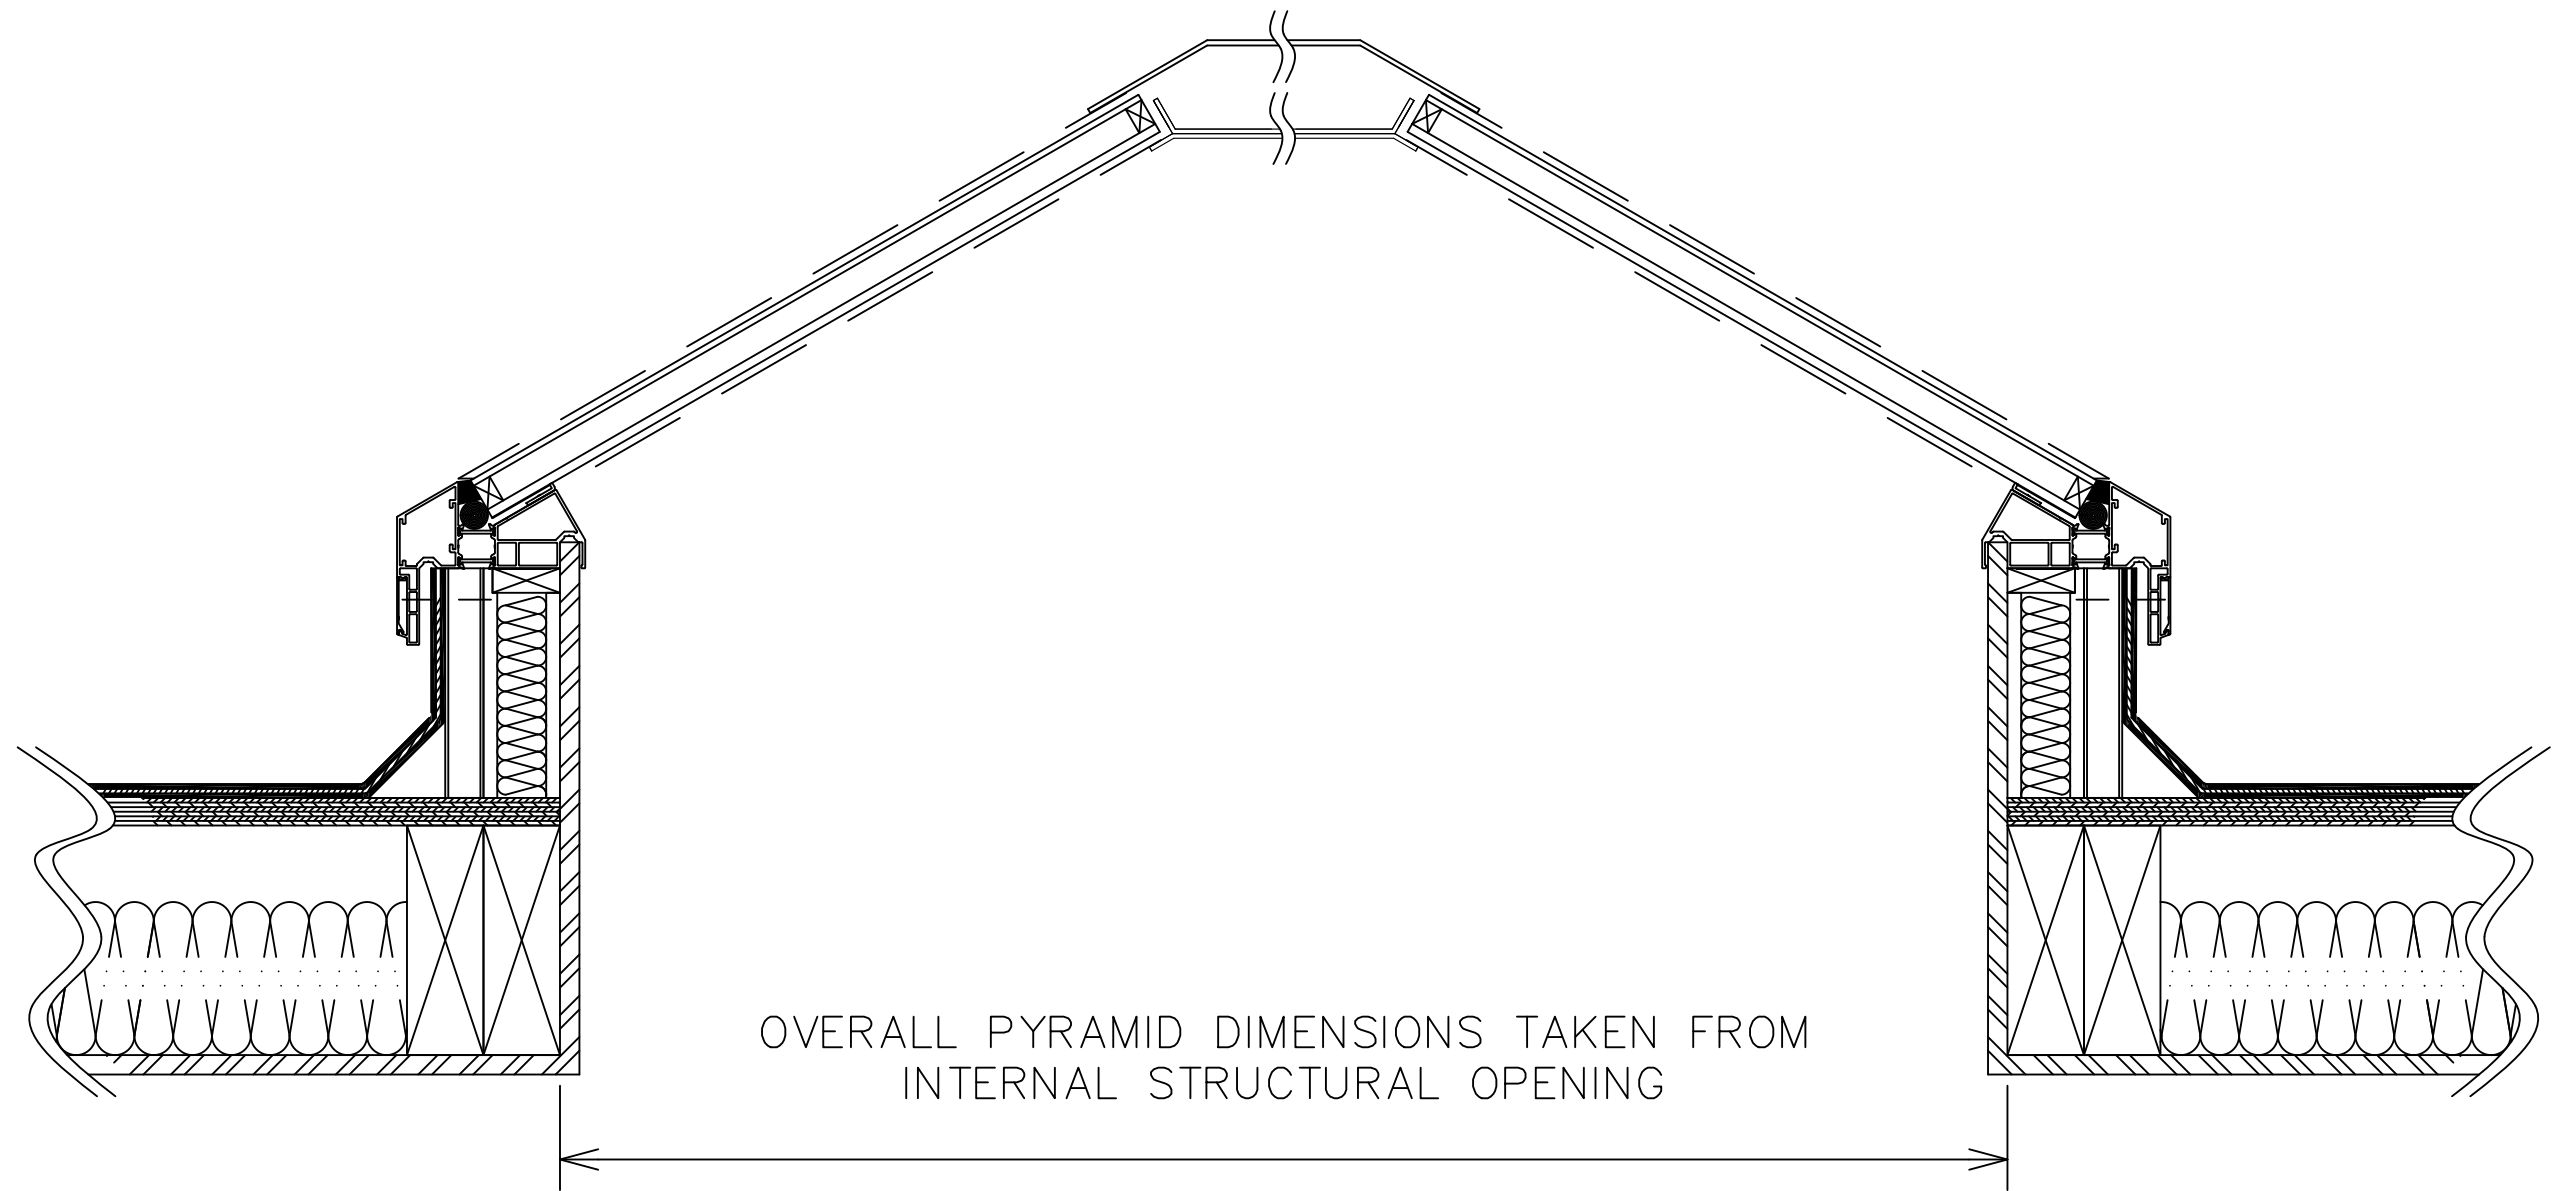

OVERALL PYRAMID DIMENSIONS TAKEN FROM  
INTERNAL STRUCTURAL OPENING

Section Through Upstand/Framework Construction

**Vision Rooflights Limited**  
Unit E5,  
Welland Business Park,  
Valley Way,  
Market Harborough,  
Leicestershire,  
LE16 7PS  
T. 01858 412171; F. 01858 431564; sales@visionrooflights.co.uk



Product:  
VISION-PYRAMID 30 (DOUBLE GLAZED)  
Description:  
Section Through Elongated upstand/framework  
construction.

Drawing NUMBER:  
VRL-PYC-S-DG-009

Revision:					
Date:	01/08/2014	Scale:	1:5 @ A3	Drawn By:	WK
Rev:	Description:	By:	Date:		